
Various specimen shrubs in matching pots of colour and shapes in varying sizes.

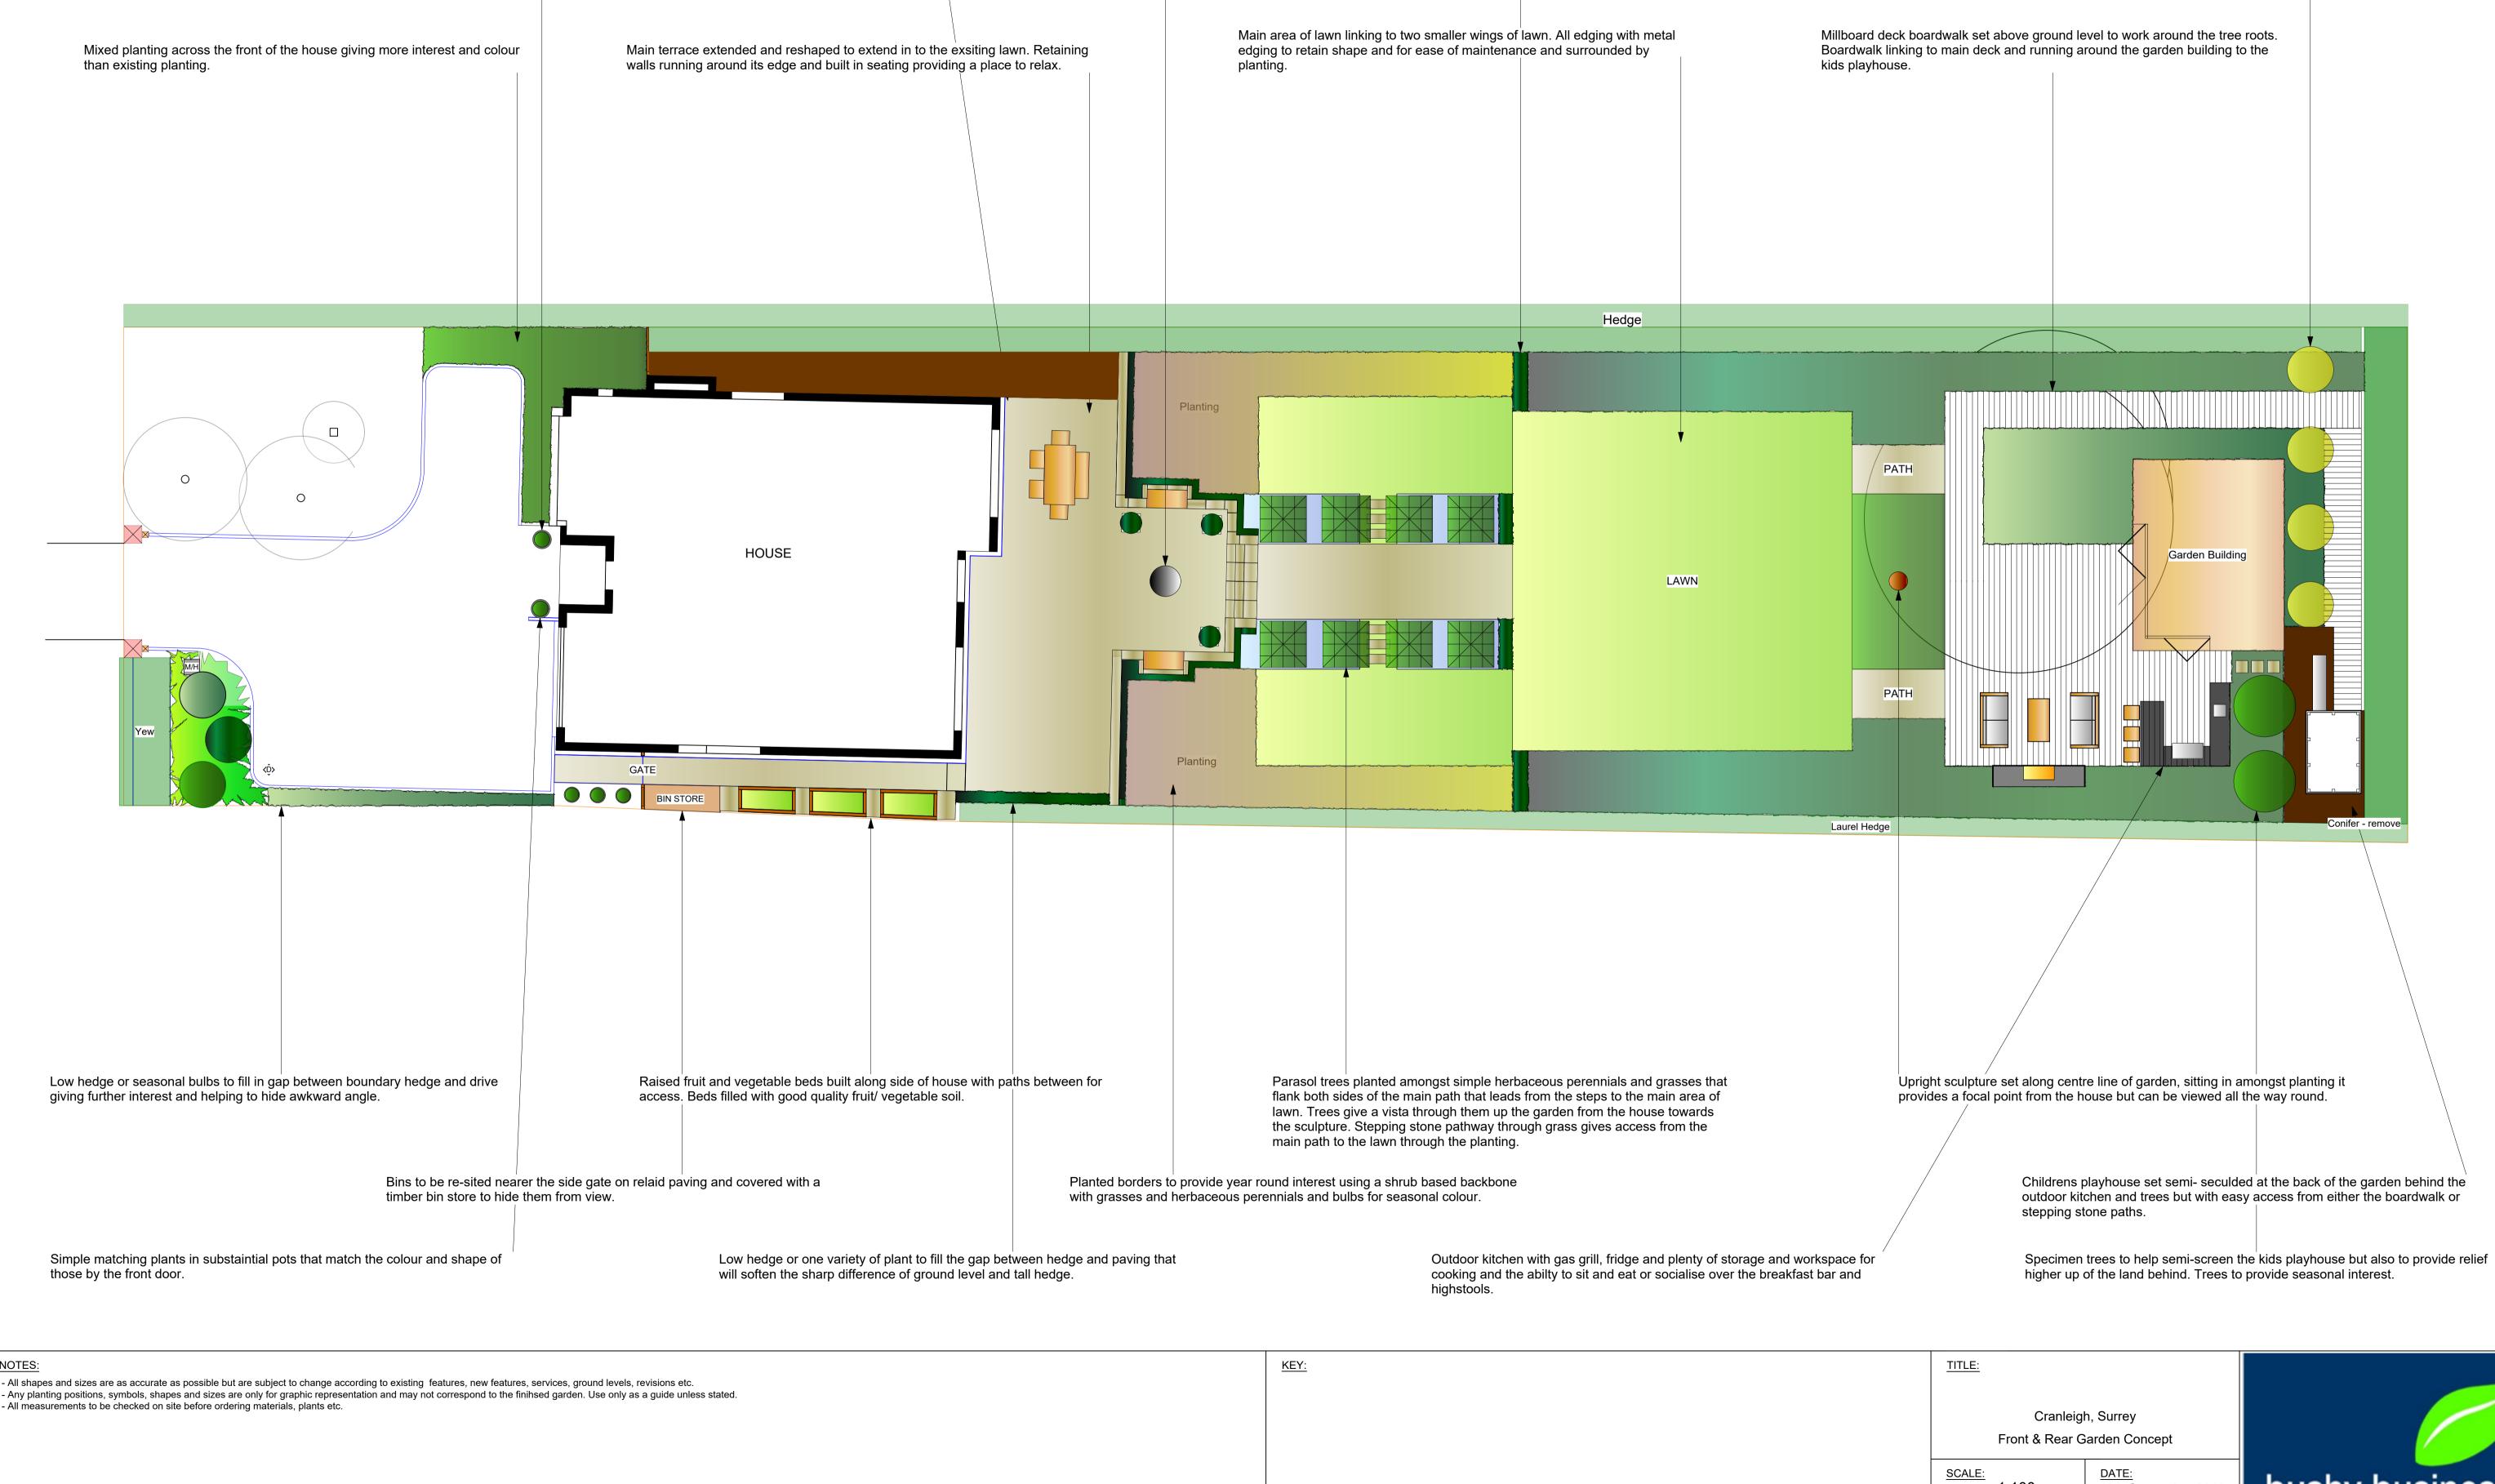

NOTES:

- Any planting positions, symbols, shapes and sizes are only for graphic representation and may not correspond to the finihsed garden. Use only as a guide unless stated. - All measurements to be checked on site before ordering materials, plants etc.

David Harber Dark Planet water feature set in the paving.

Small sections of hedging approx.1.2m tall providing breaks in the garden, creating views and giving foils for the planting to work off.

Four specimen trees set along the line of the decked boardwalk provide height and seasonal interest and also providing higher coverage to the land behind.

bushy business 18th September 2018 1:100 David Stone - NC H/ ADV. DIP GD DRW BY:

(Č)