


Client: Runfold, Surrey
Reflection Pool cross section ; 1:50

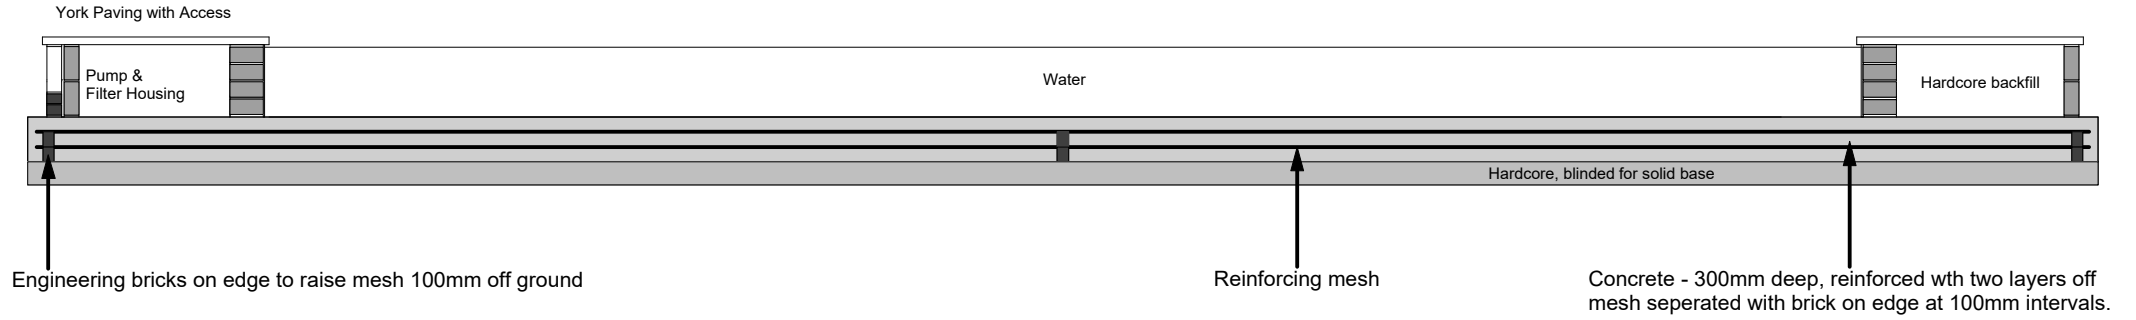

Reflection Pool plan view; 1:50

